



SQUARE FOOTAGE:

Living Area	2,692 sf
+ Porch	45 sf
+ Patio	135 sf
+ Garage	500 sf
+ Brick Lug	18 sf
Total Sq. Ft	3,390sf

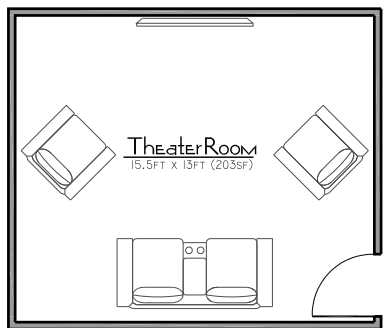

ALTERNATE LAYOUT

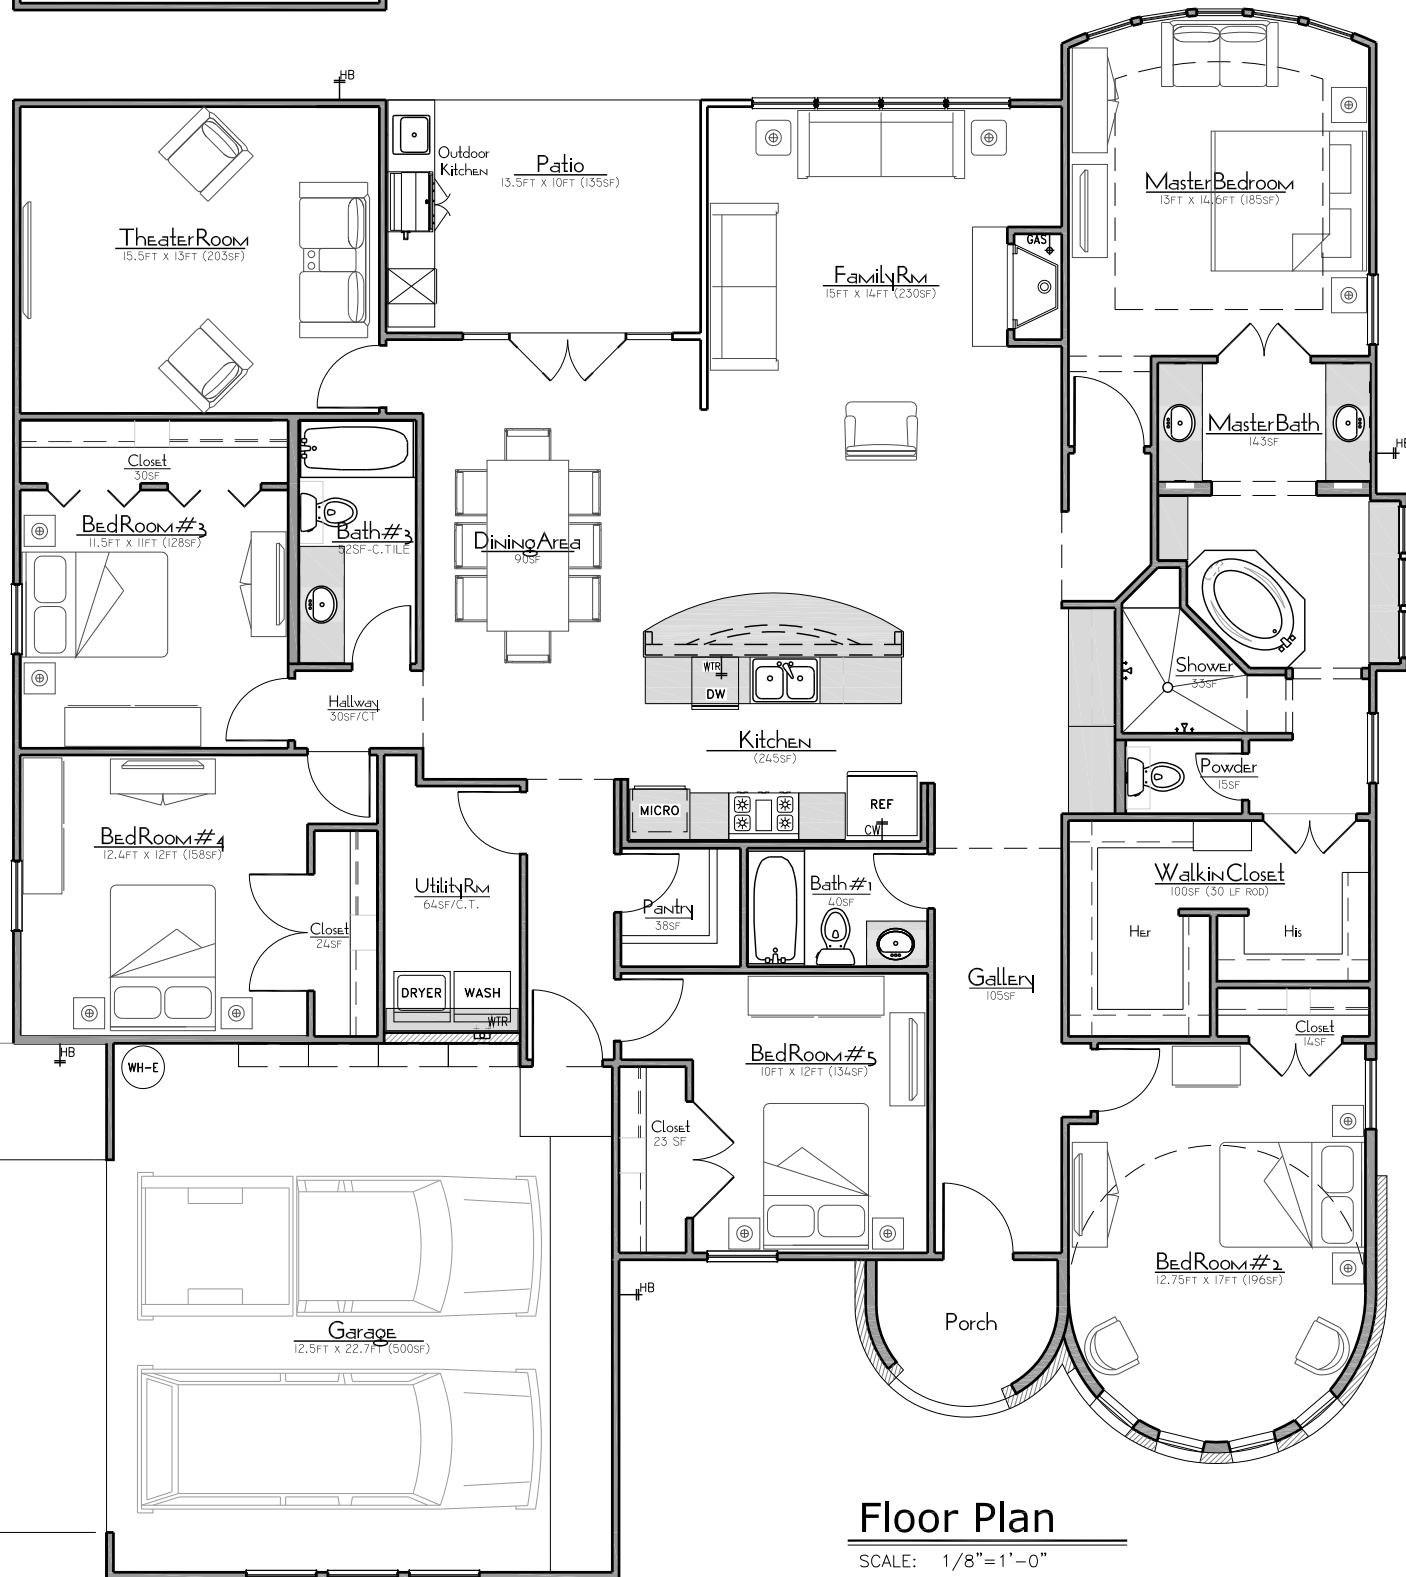

Floor Plan

SCALE: 1/8"=1'-0"



Front Elevation



Rear Elevation

