


1 NEW FLOOR PLAN

SCALE: 1/4" = 1'-0"

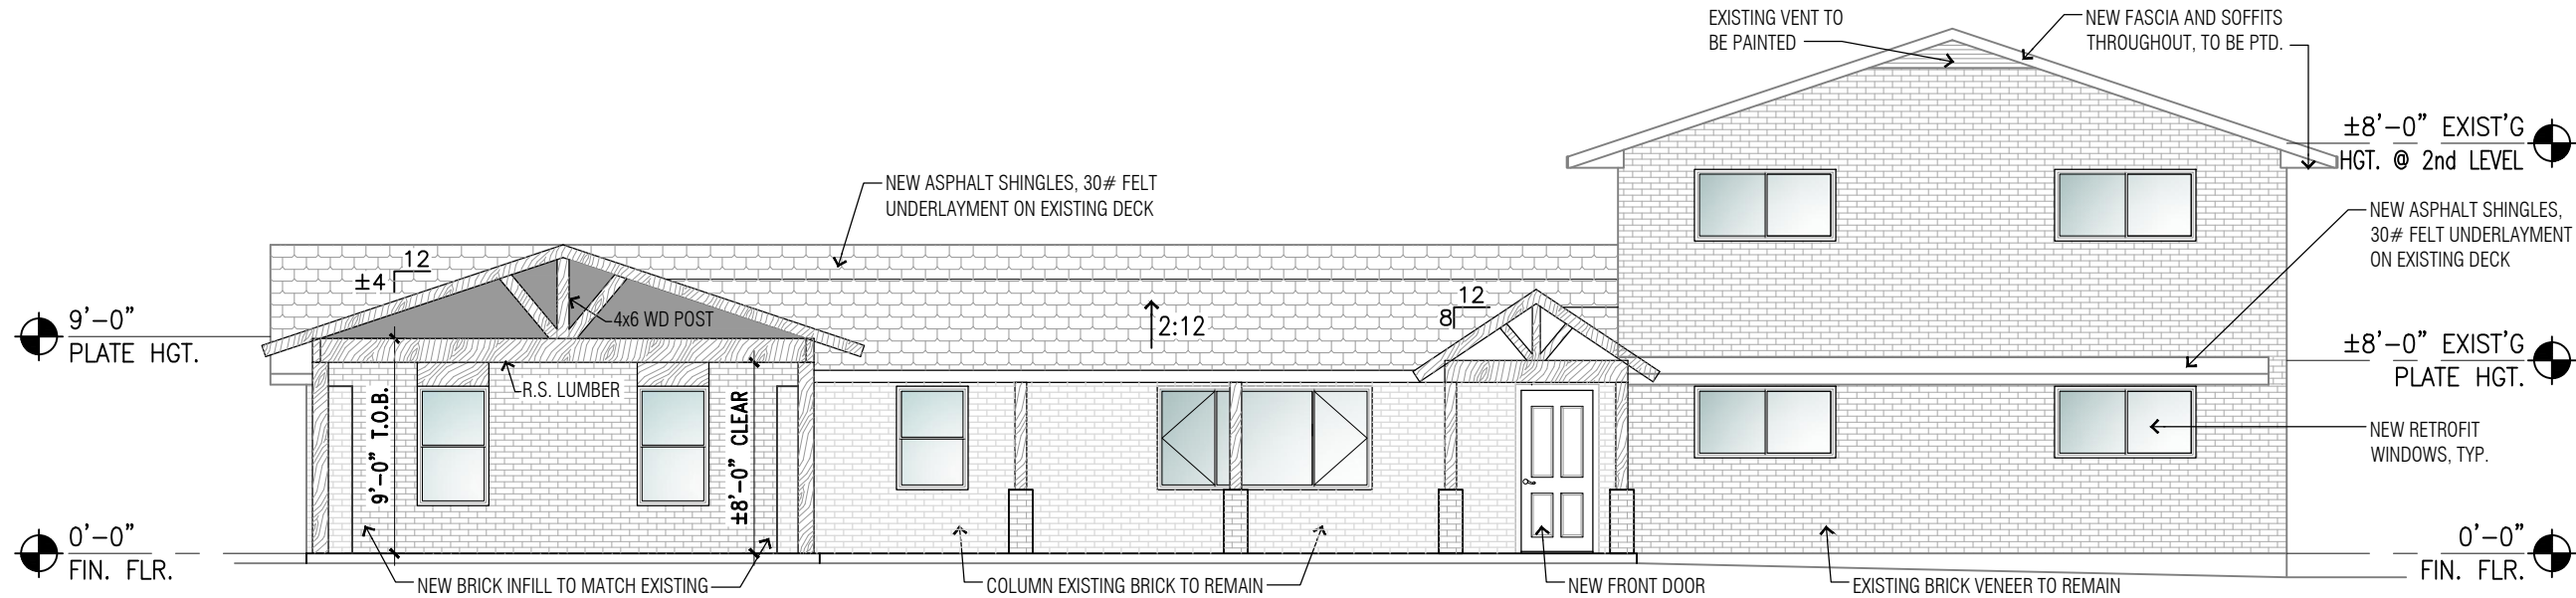

1

Front Elevation

SCALE: 1/8" = 1'-0"

LIVING

3,860 SF

Front Porch

275 sf

Rear Covered Patio

600 sf

Brick Lug

163 sf

Carport

602 sf

1640 sf

FOOTPRINT

5,380 SF